




1  
100 Front Elevation

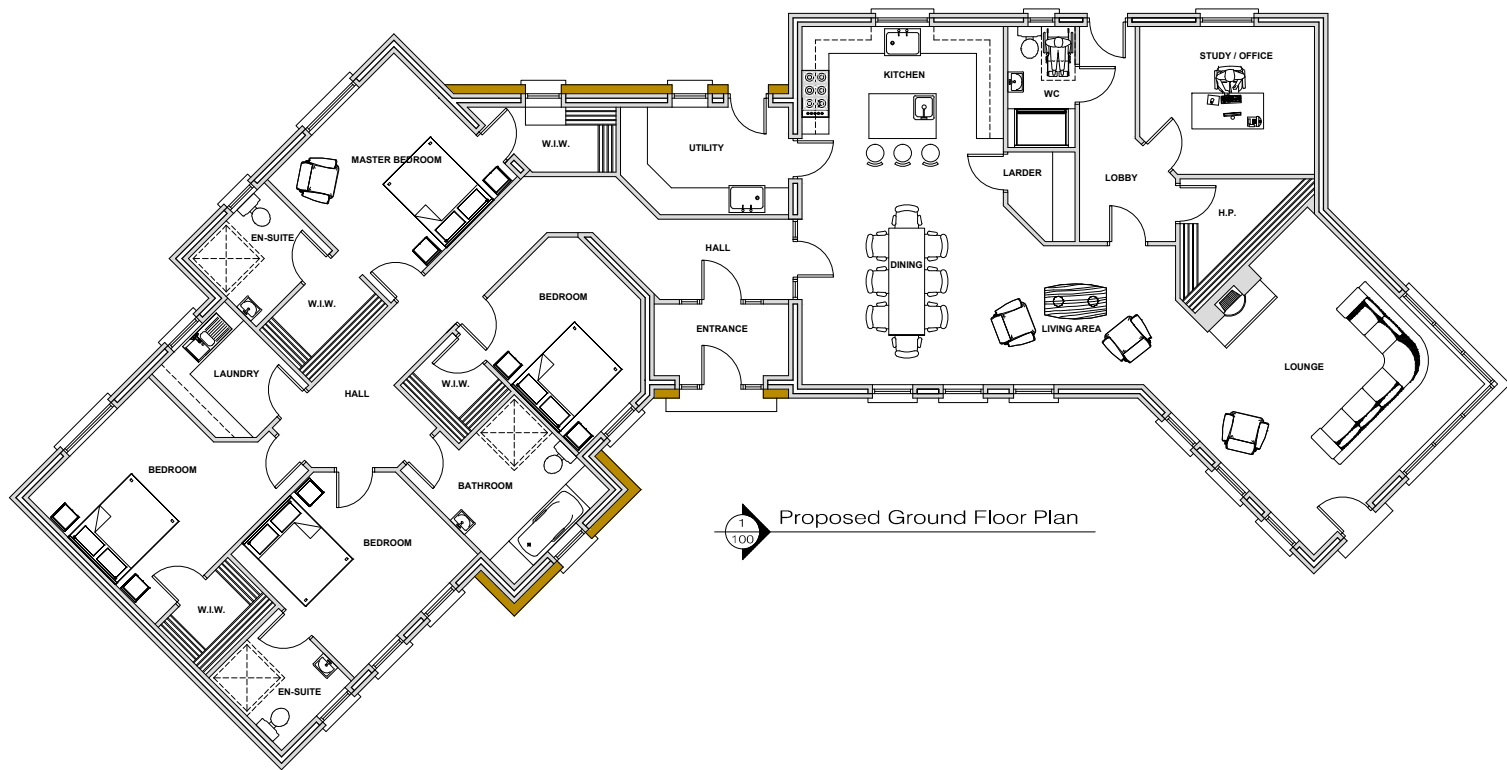

1  
100 Proposed Ground Floor Plan